


- SHEET 1 - POWER GENERATION SITE
- SHEET 2 - DATA CENTER SITE A
- SHEET 3 - UTILITY CONNECTION
- SHEET 4 - MVP TAP & INTERCONNECTION AND DATA CENTER SITE B
- SHEET 5 - DATA CENTER SITE C
- SHEET 6 - DATA CENTER SITE D
- SHEET 7 - DATA CENTER SITE E

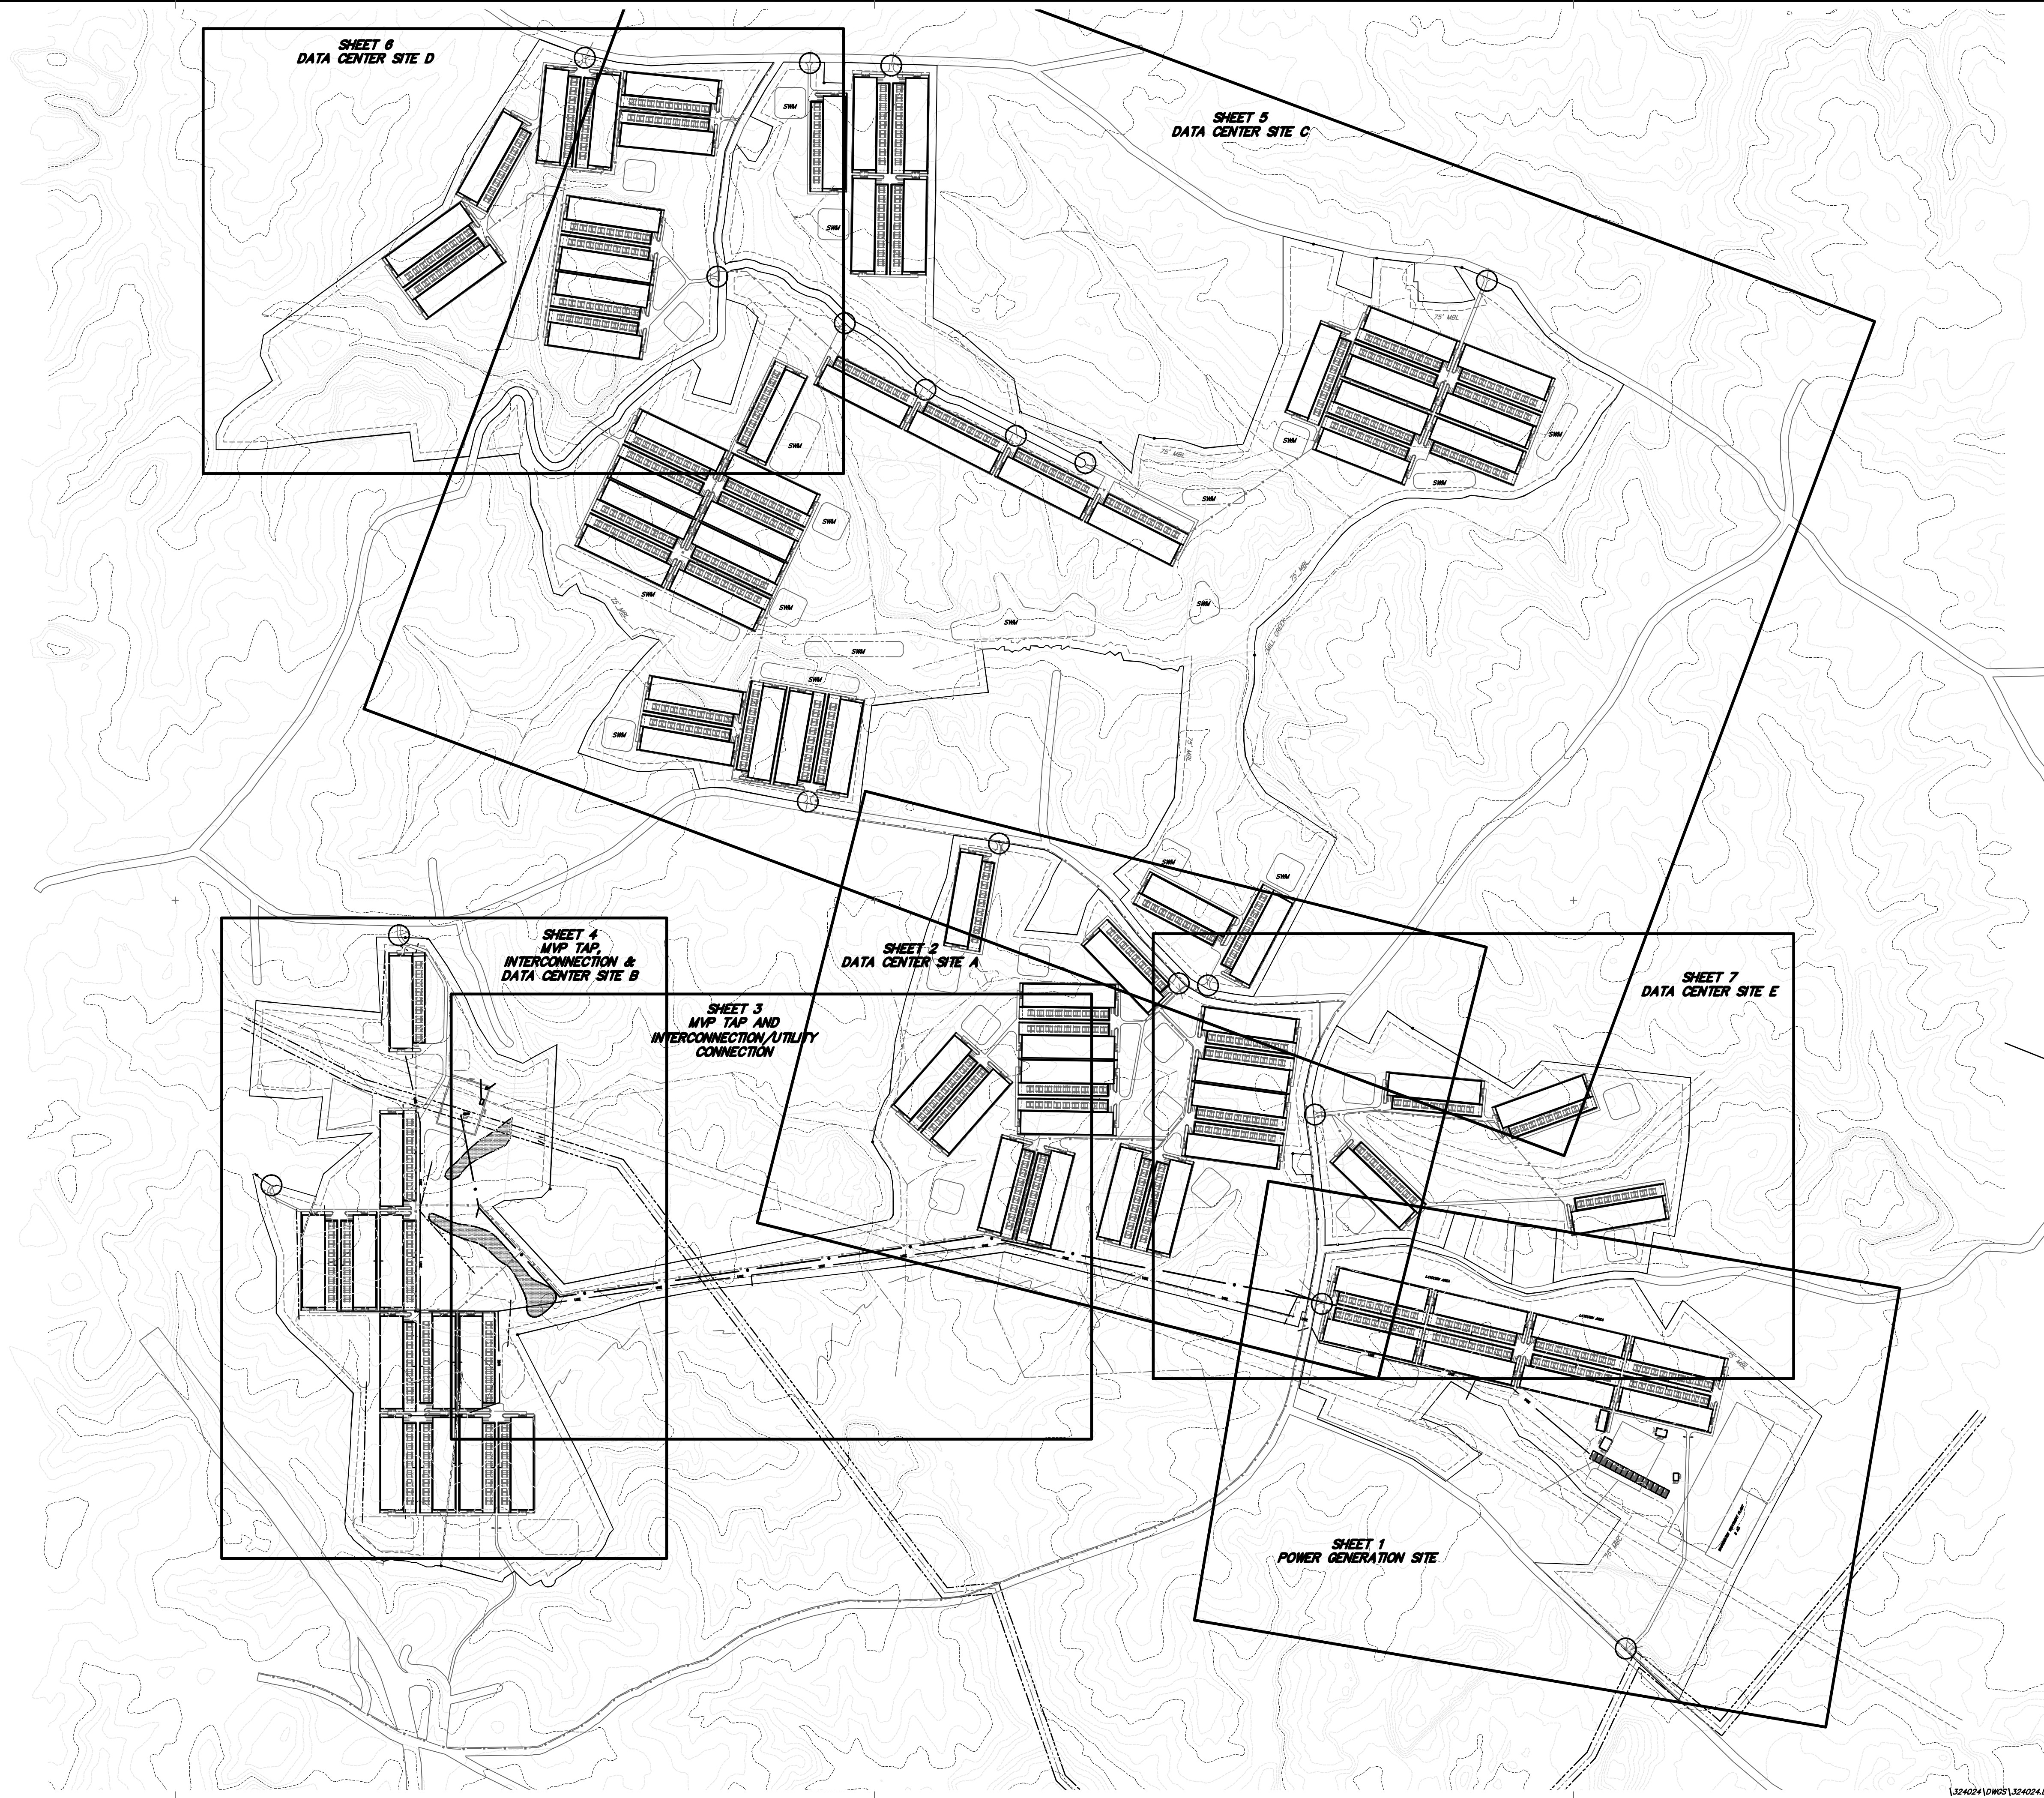

SHANKS ASSOCIATES, P.C. - ENGINEERS - SURVEYORS - PLANNERS
 foshanks@outlook.com
 507 LOYAL STREET, DANVILLE VIRGINIA 24541

DATE:	10/2/24
DRAWN BY:	MELTON
DESIGNED BY:	F.O.S.
CHECKED BY:	
SCALE:	1" = 400'
CALC. CHK:	

Conceptual Site Layout Plan for Balico, LLC
 SHEET INDEX

SHEET NUMBER	1 OF 4
JOB NUMBER	324024

L:\324024\DWG\324024.DWG