
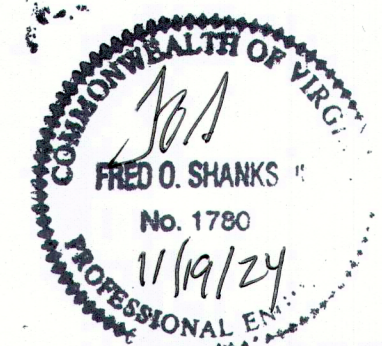


- SHEET 1 - INDEX
- SHEET 2 - DATA CENTER & POWER GENERATION SITE
- SHEET 3 - INTERCONNECTION/UTILITY CONNECTION EAST
- SHEET 4 - INTERCONNECTION/UTILITY CONNECTION WEST
- SHEET 5 - MVR TAP, INTERCONNECTION & DATA CENTER SITE B

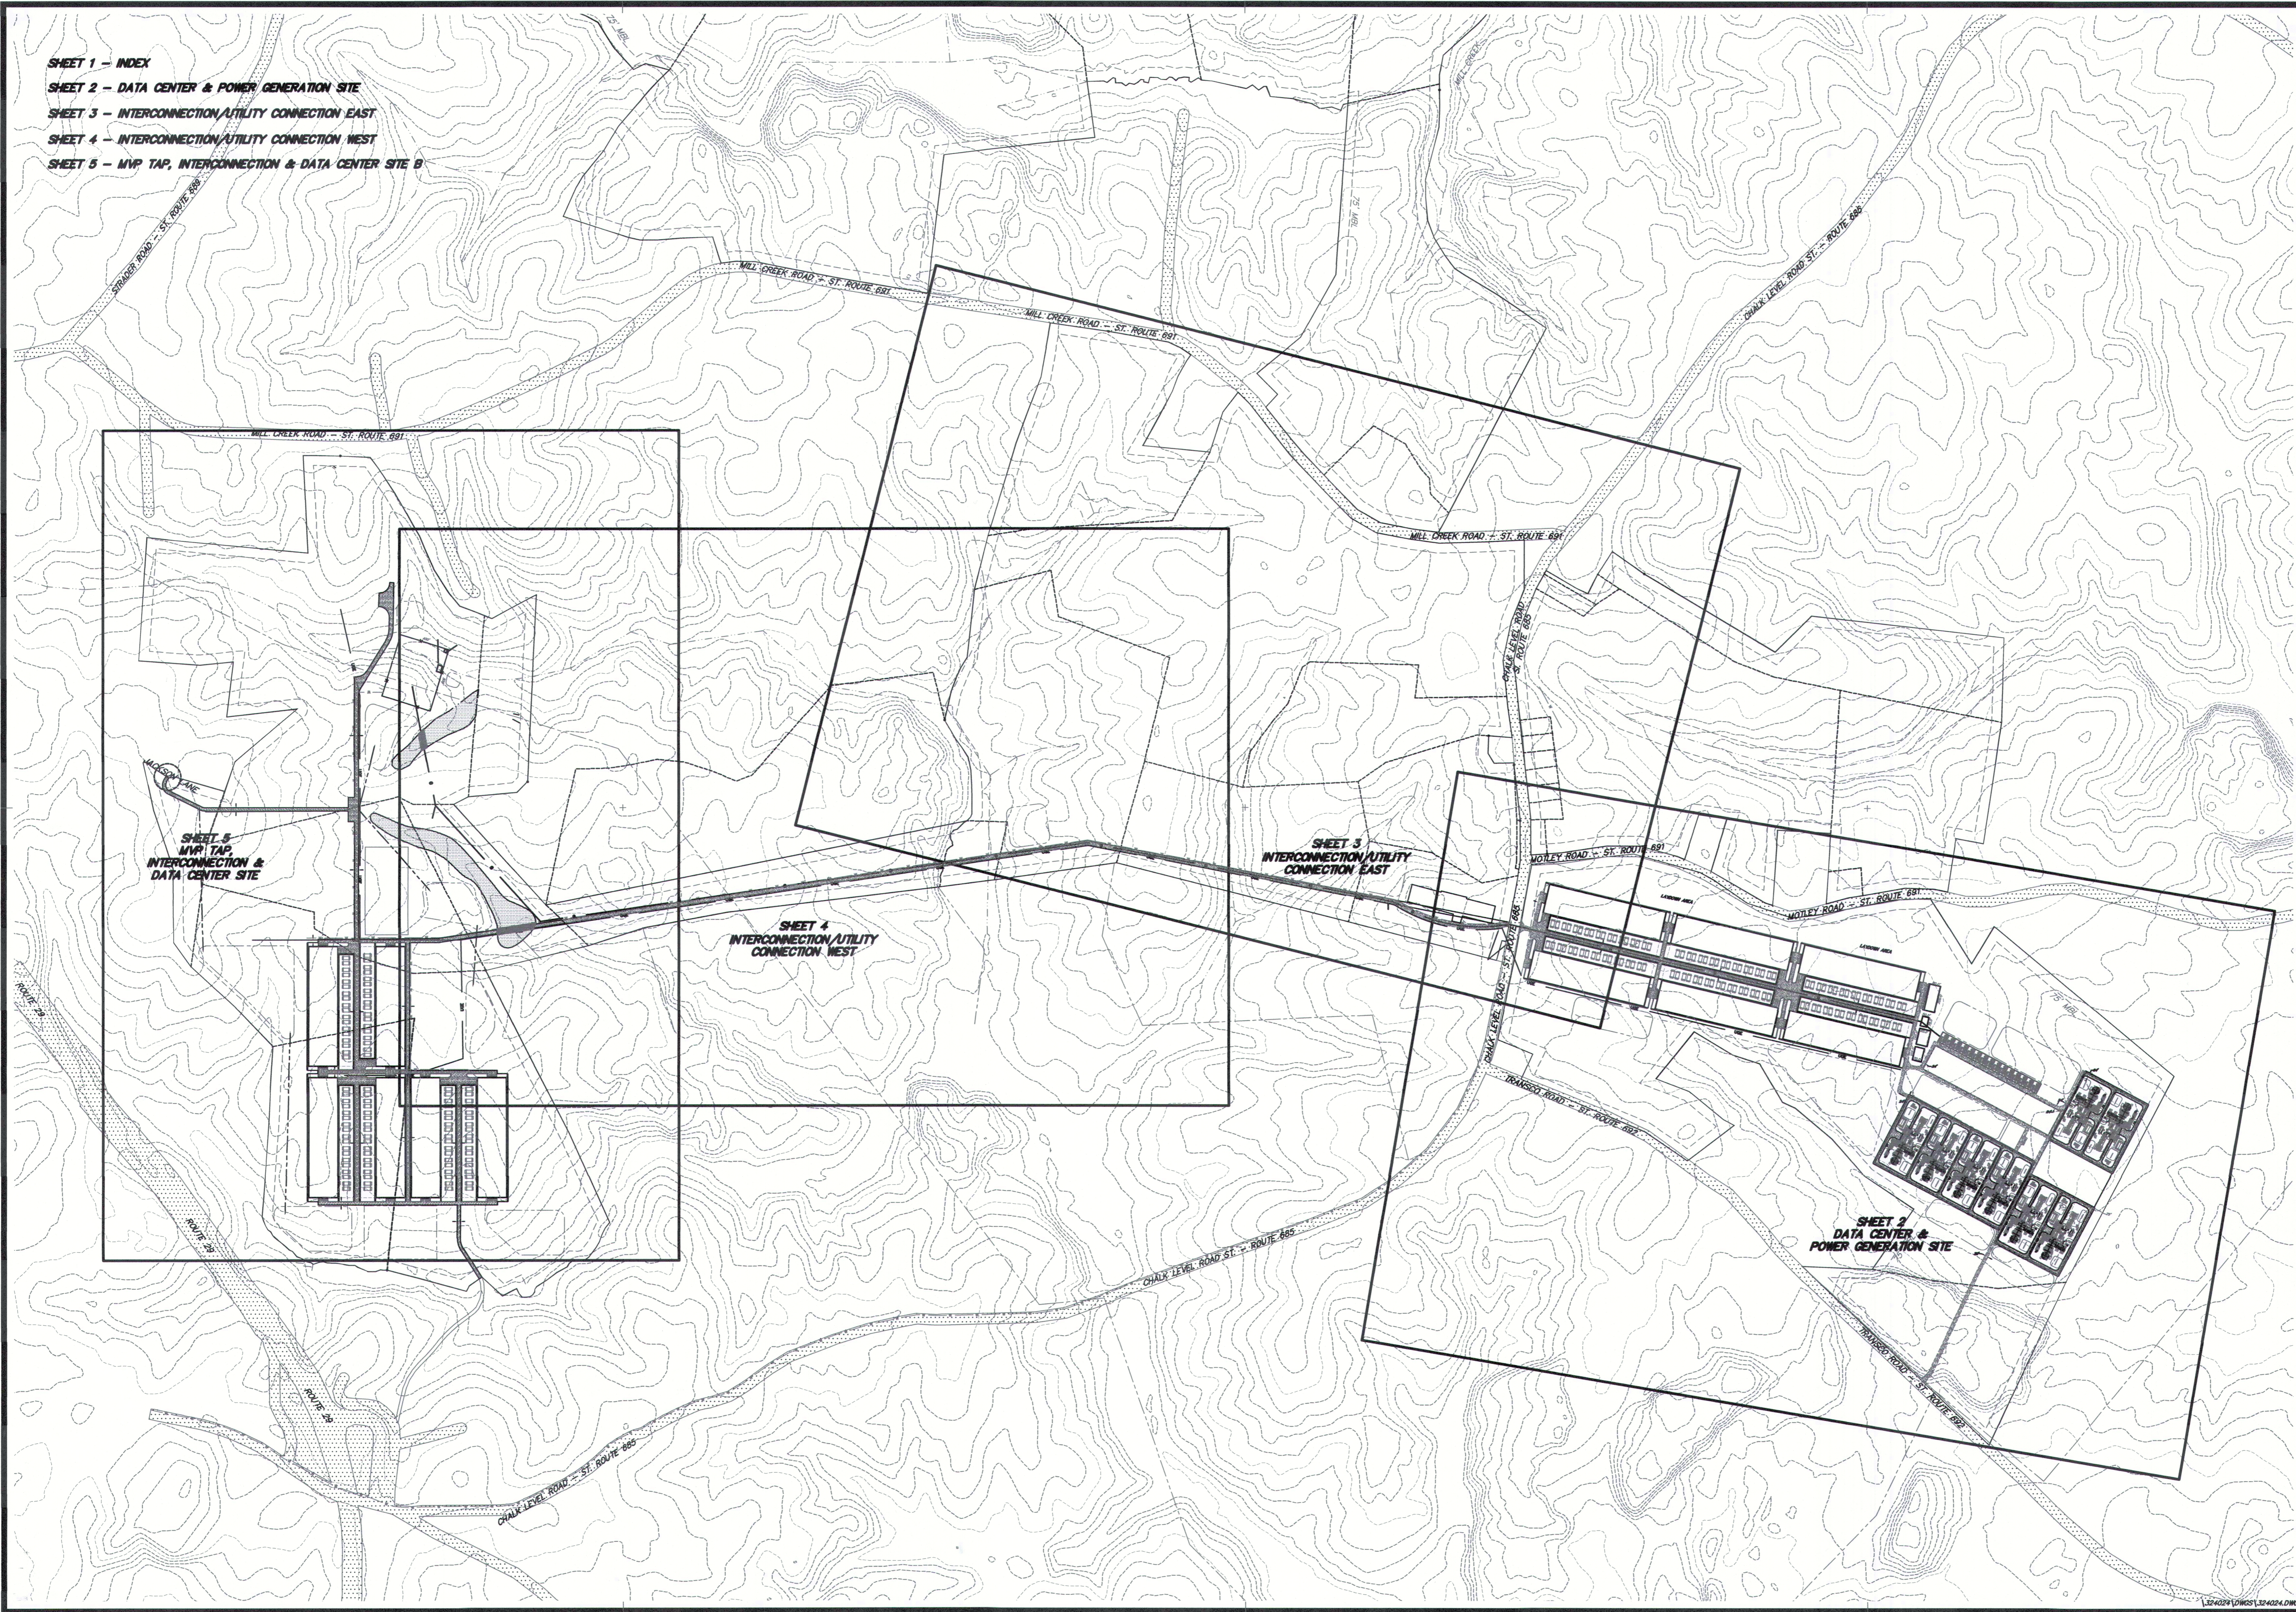

SHANKS ASSOCIATES, P.C. - ENGINEERS - SURVEYORS - PLANNERS -
 TEL: (434) 797-5446 507 LOYAL STREET, DANVILLE VIRGINIA 24541
 foshanks@outlook.com

SHEET INDEX	
DATE:	11/19/24
DRAWN BY:	MELTON
DESIGNED BY:	F.O.S.
CHECKED BY:	
SCALE:	1" = 400'
CALC. CHK:	
SHEET NUMBER	1 OF 5
JOB NUMBER	324024

Conceptual Plan Balico Technology Campus Phase 1